



TOTAL (OPEN) SEATS: 36

#3232 OPEN CONCEPT LAYOUT
 SCALE: 1/4" = 1'-0"

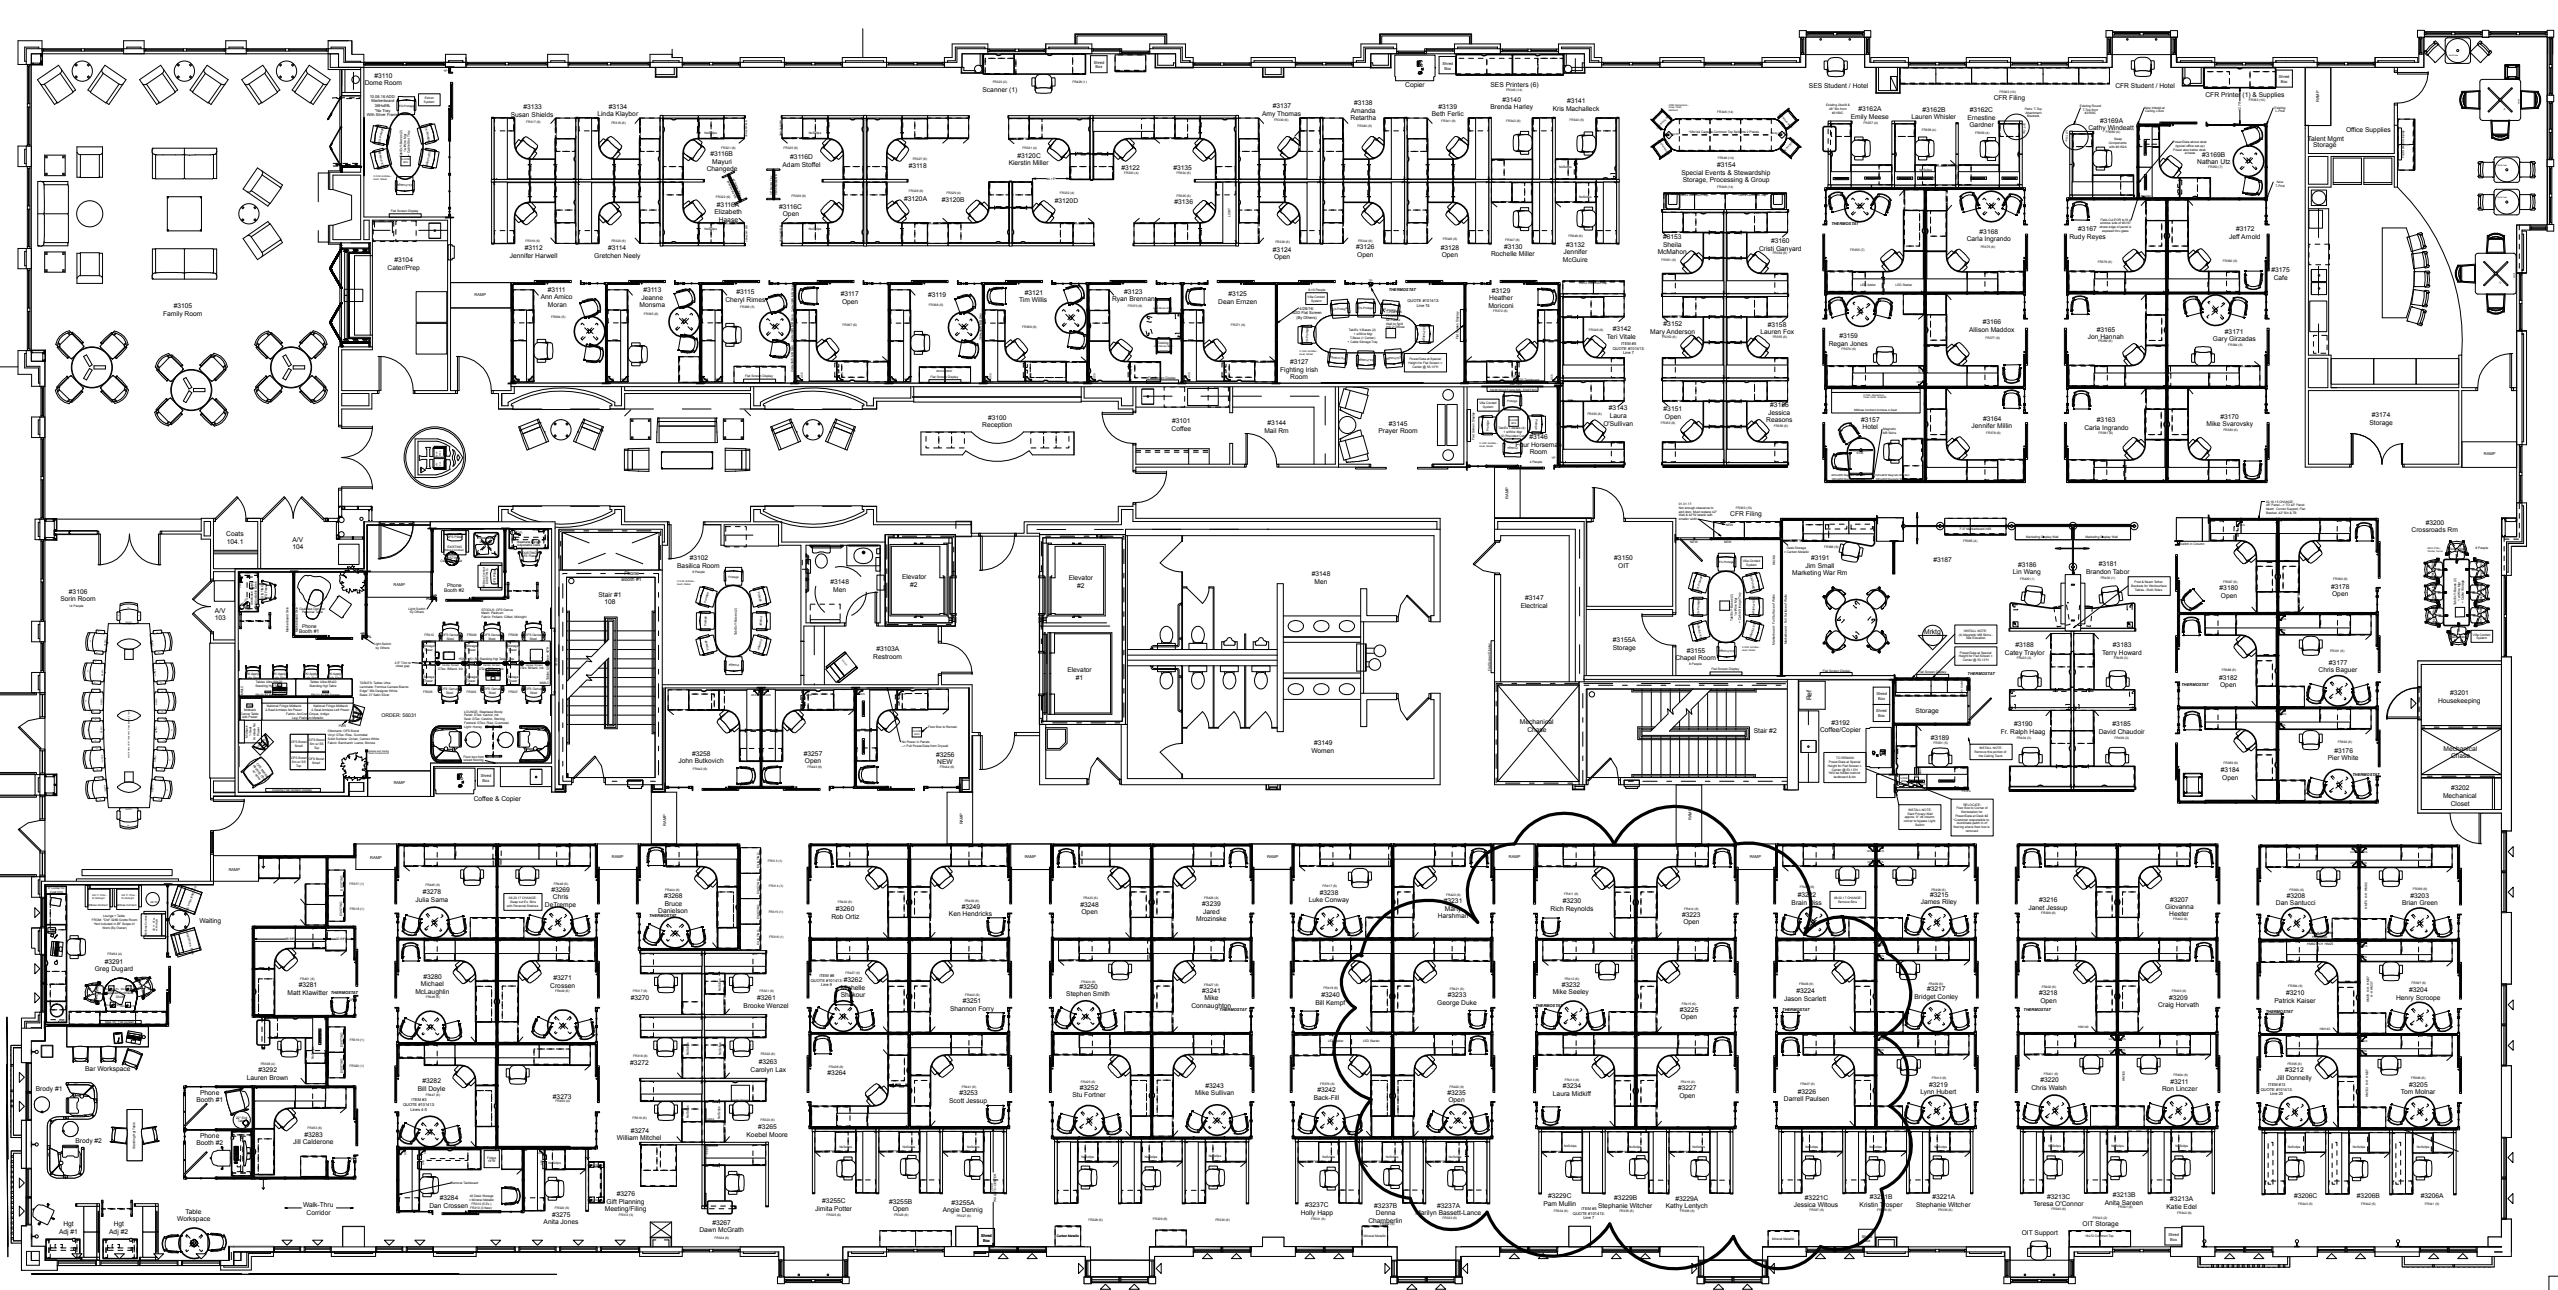

Building Legend
 SCALE: NTS

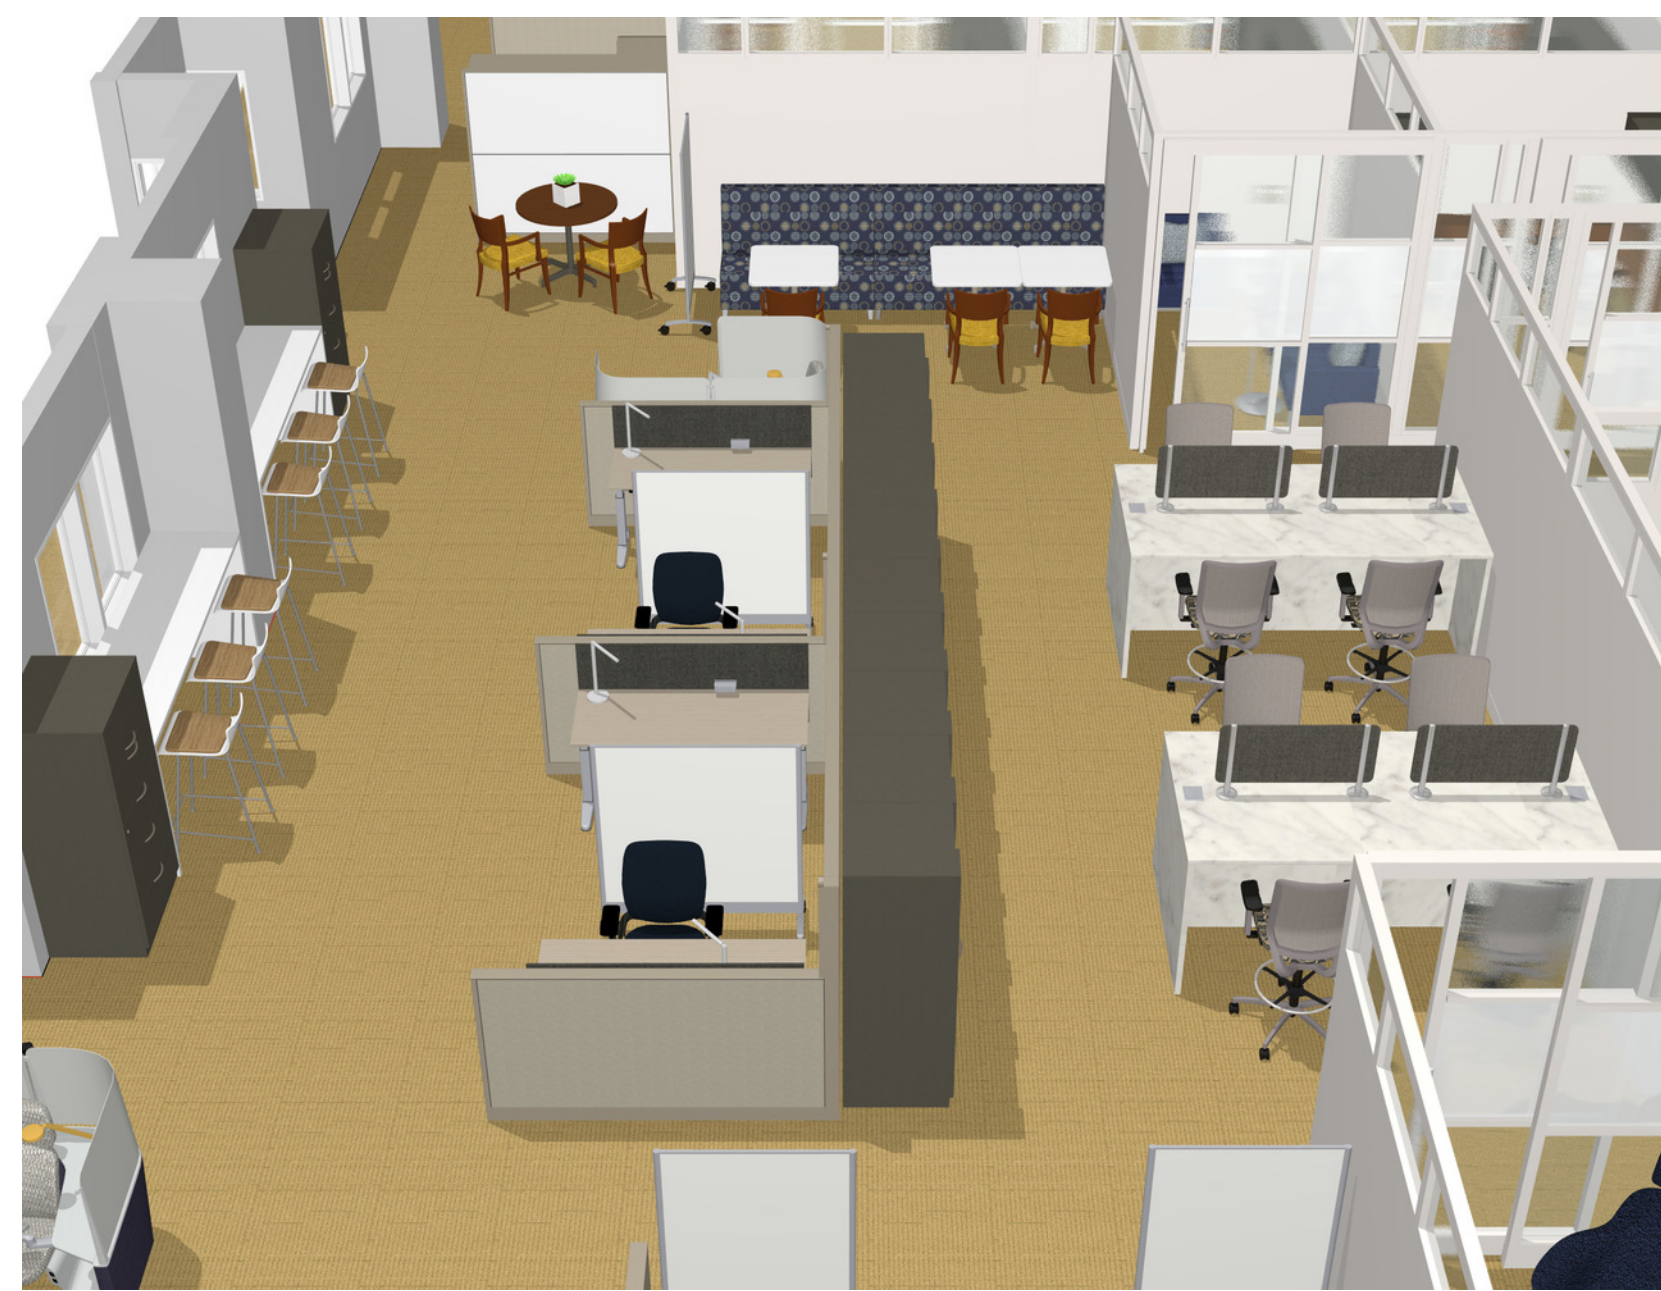

UNIVERSITY OF NOTRE DAME
EDDY STREET COMMONS 3RD FLOOR- DEVELOPMENT

FOR FURNITURE USE ONLY

SIGN OFF:		
PROJECT #	QUOTE #	
XXX	XXXXXX	
DWG. NAME:NDU3Dv@ESC - 2018		
DRAWN BY:	SCALE:	DATE:
TMH	1/4" = 1'-0"	10.29.18